


Utilities Requirements for all Johnson County Road Crossings

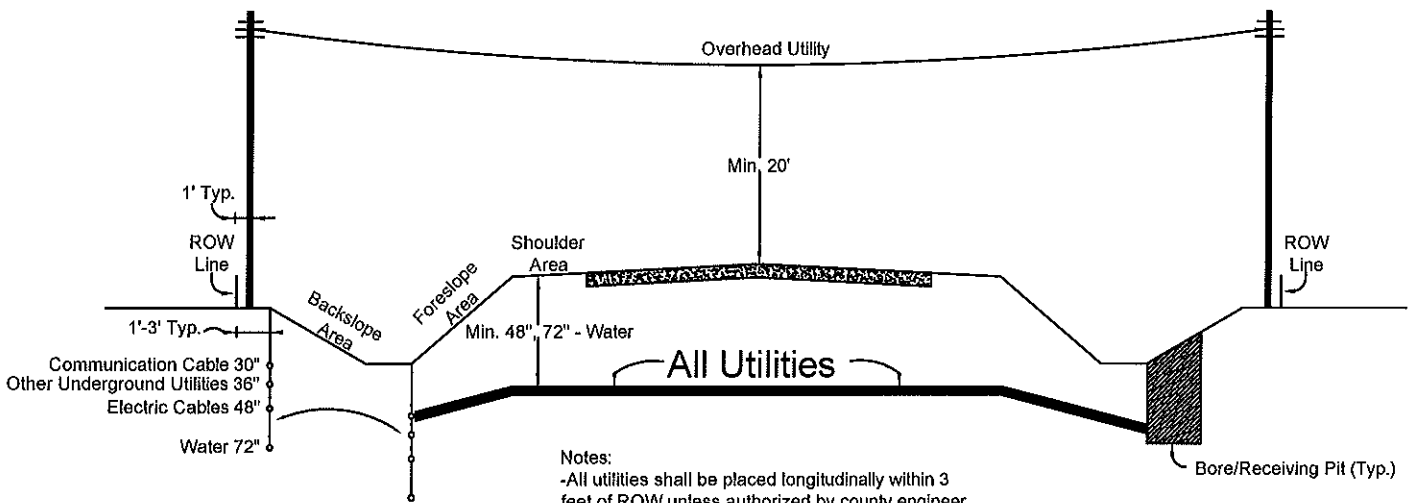

Notes:

- All utilities shall be placed longitudinally within 3 feet of ROW unless authorized by county engineer
- Utilities shall be located as close to the ROW as possible
- No bore pits shall be permitted in the shoulders or foreslopes
- All bore locations shall be clearly dimensioned by referencing the centerline of a road, driveway or other highly visible landmark